


PLAN LEGEND

- NEW PARTITION
- EXISTING PARTITION

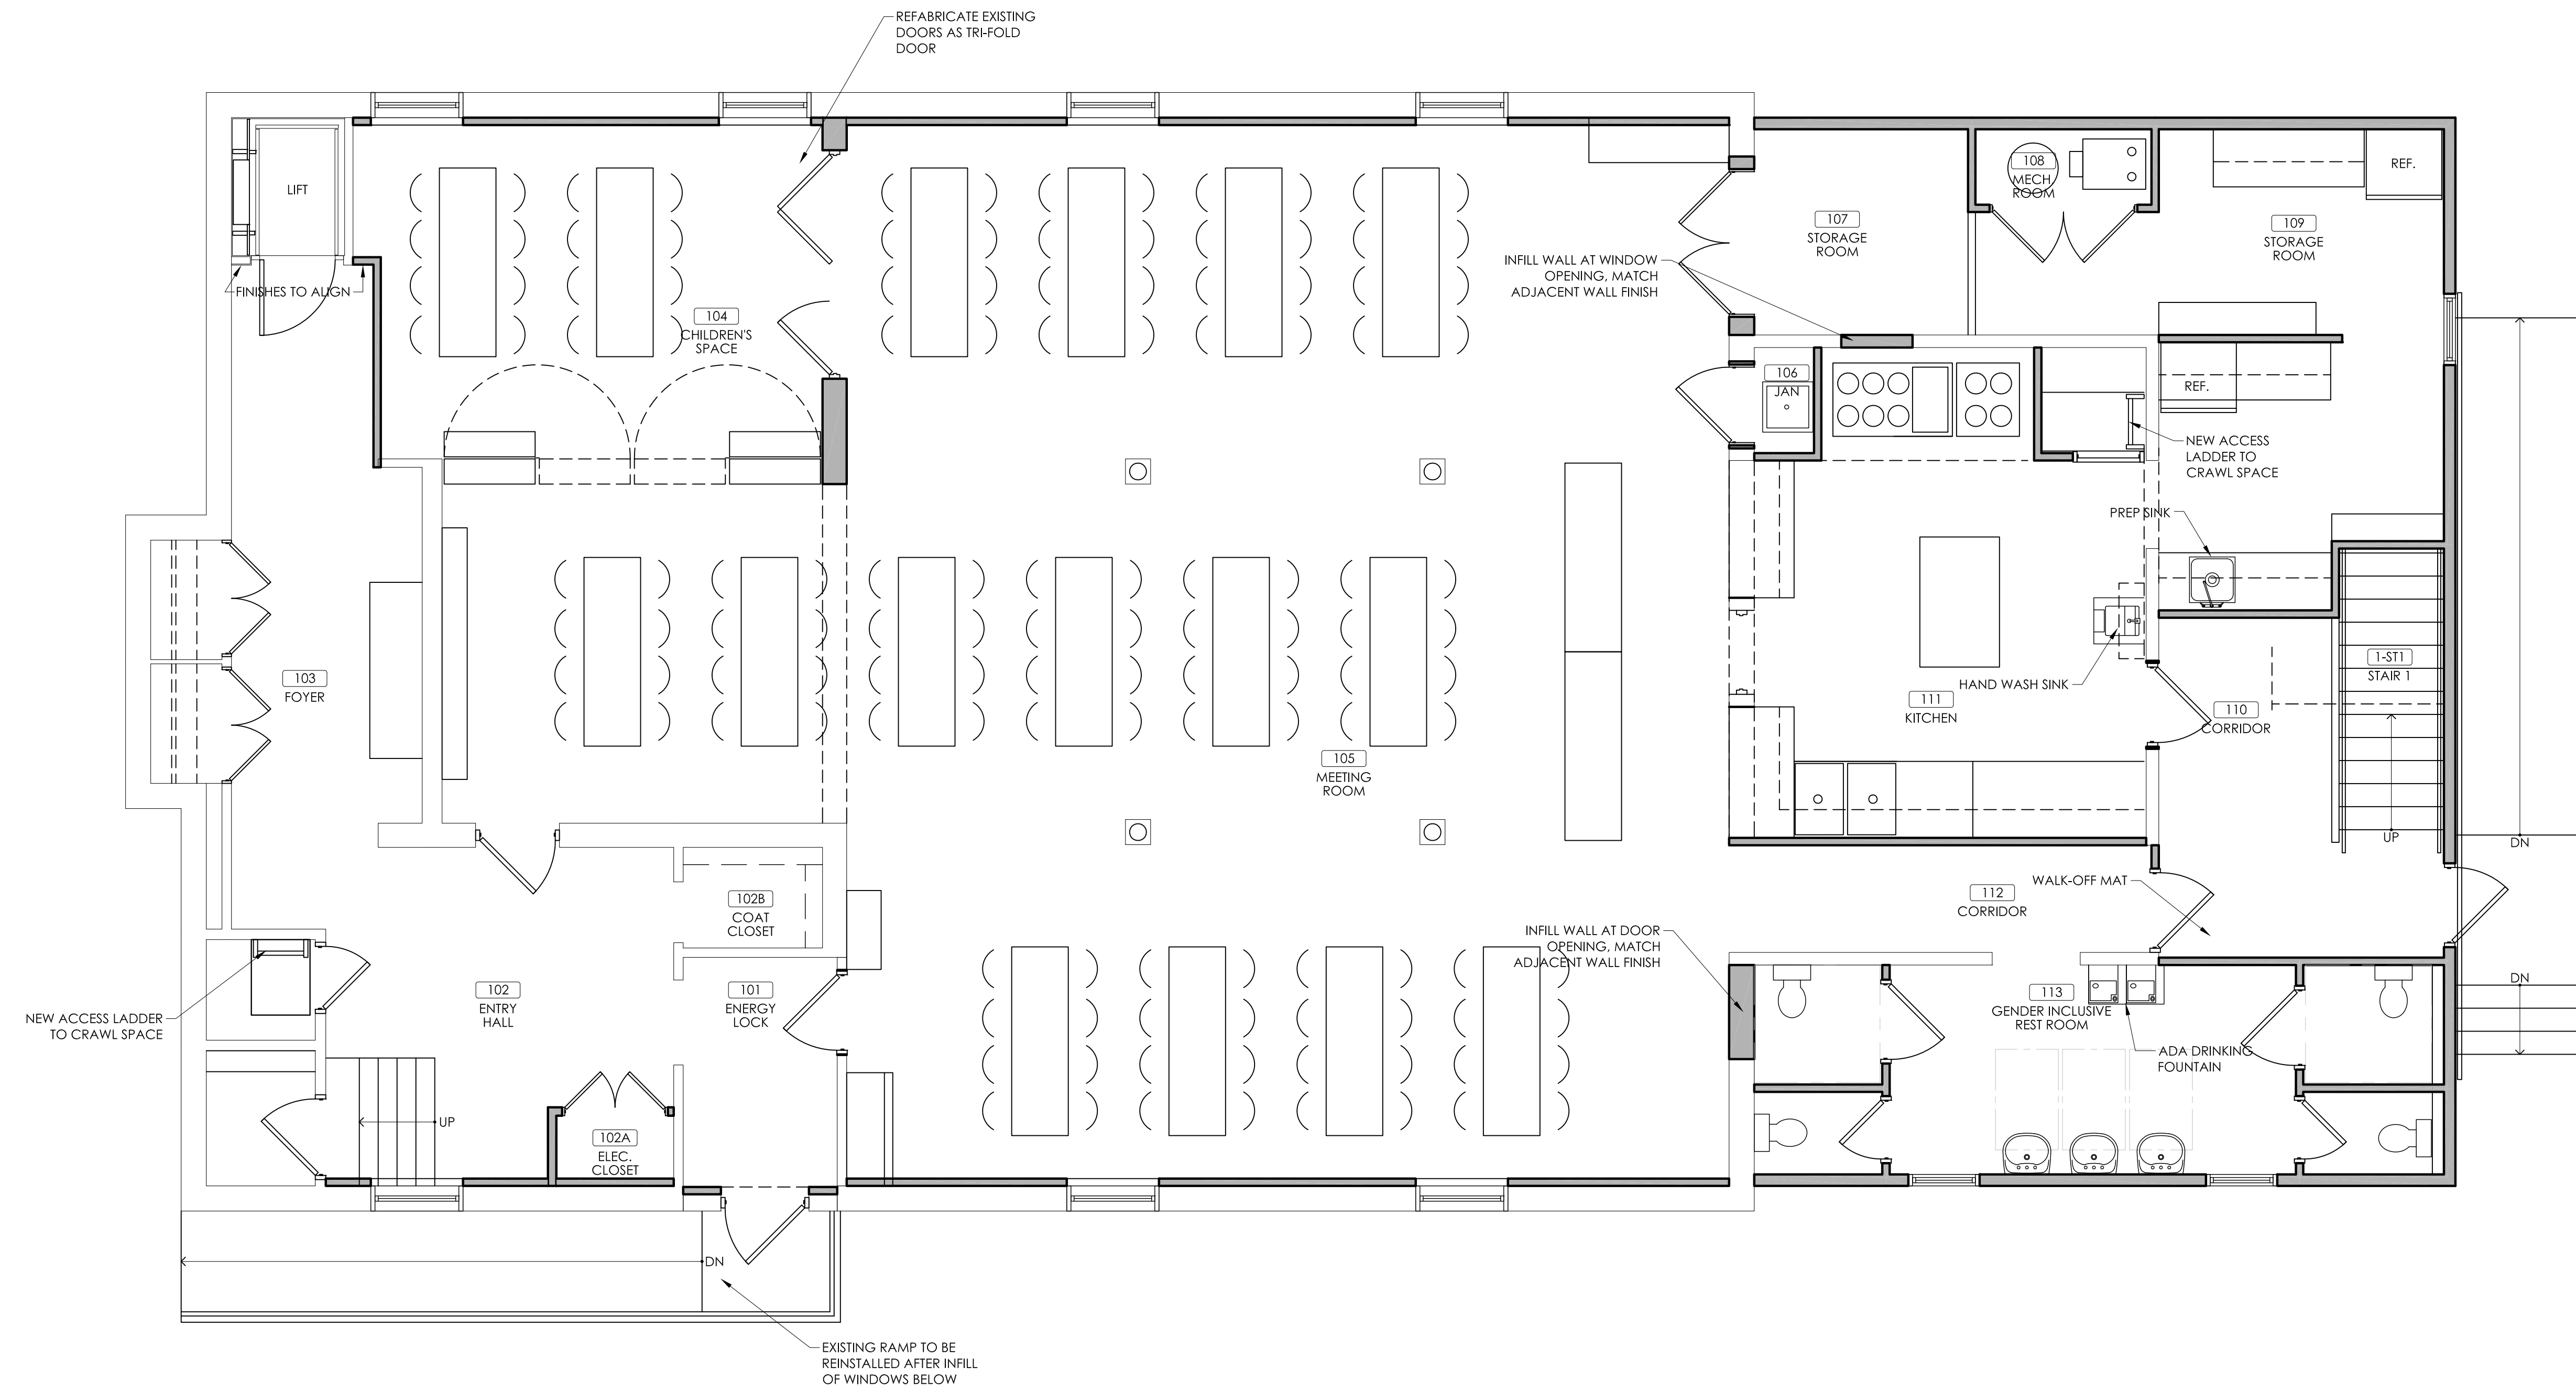

MaclayArchitects
CHOICES IN SUSTAINABILITY
 4509 MAIN STREET WAITSFIELD, VT 05673 (802) 496-4004

ALL DRAWINGS & SPECIFICATIONS ARE THE PROPERTY OF MACLAY ARCHITECTS. WHETHER THE PROJECT FOR WHICH THEY ARE MADE IS EXECUTED OR NOT, THE DRAWINGS AND SPECIFICATIONS SHALL NOT BE COPIED OR USED ON OTHER PROJECTS OR FOR ADDITIONS TO OR COMPLETION OF THIS PROJECT WITHOUT THE EXPRESSED WRITTEN APPROVAL OF MACLAY ARCHITECTS.

NO DATE REVIEW
 REMARKS
 PROGRESS PRINT
 NOT FOR CONSTRUCTION

| | |
|----------|----------------|
| PROJECT# | 1613 |
| DRAWN | AK |
| CHECKED | WHG |
| SCALE | 1/4" = 1' - 0" |
| DATE | 11.23.2016 |

PROJECT TITLE
 WAITSFIELD VILLAGE MTG HOUSE
 Waitsfield, VT

SHEET TITLE
 FIRST FLOOR PLAN

SHEET NO.
 A1.1